

Figure 1 displays the geometric models of the 150 mm diameter and 1.50 m long composite beam, showing the internal reinforcement layout and dimensions for six different longitudinal sections (V1 to V6).



The sections are defined by their longitudinal position (m) and the corresponding reinforcement details:

- SECTION V1 (ESC 150):** 2 N10 Ø8.0 C-590. Dimensions: 16 mm (top), 205 mm (slab), 562 mm (total height), 16 mm (bottom).
- SECTION V2 (ESC 125):** 2 N10 Ø8.0 C-590. Dimensions: 16 mm (top), 205 mm (slab), 562 mm (total height), 16 mm (bottom).
- SECTION V3 (ESC 150):** 2 N10 Ø8.0 C-344. Dimensions: 16 mm (top), 205 mm (slab), 562 mm (total height), 16 mm (bottom).
- SECTION V4 (ESC 125):** 2 N10 Ø8.0 C-344. Dimensions: 16 mm (top), 205 mm (slab), 562 mm (total height), 16 mm (bottom).
- SECTION V5 (ESC 150):** 2 N10 Ø8.0 C-344. Dimensions: 16 mm (top), 205 mm (slab), 562 mm (total height), 16 mm (bottom).
- SECTION V6 (ESC 125):** 2 N10 Ø8.0 C-344. Dimensions: 16 mm (top), 205 mm (slab), 562 mm (total height), 16 mm (bottom).

The reinforcement details for each section are as follows:


- SECTION V1 (ESC 150):** 2 N10 Ø8.0 C-590. Dimensions: 16 mm (top), 205 mm (slab), 562 mm (total height), 16 mm (bottom).
- SECTION V2 (ESC 125):** 2 N10 Ø8.0 C-590. Dimensions: 16 mm (top), 205 mm (slab), 562 mm (total height), 16 mm (bottom).
- SECTION V3 (ESC 150):** 2 N10 Ø8.0 C-344. Dimensions: 16 mm (top), 205 mm (slab), 562 mm (total height), 16 mm (bottom).
- SECTION V4 (ESC 125):** 2 N10 Ø8.0 C-344. Dimensions: 16 mm (top), 205 mm (slab), 562 mm (total height), 16 mm (bottom).
- SECTION V5 (ESC 150):** 2 N10 Ø8.0 C-344. Dimensions: 16 mm (top), 205 mm (slab), 562 mm (total height), 16 mm (bottom).
- SECTION V6 (ESC 125):** 2 N10 Ø8.0 C-344. Dimensions: 16 mm (top), 205 mm (slab), 562 mm (total height), 16 mm (bottom).

ATENÇÃO:
Prever armaduras de esperas e respectivos pilares de amarração das paredes laterais junto ao telhado (oitão), conforme método construtivo empregado.
Prever eventuais estruturas adicionais de pilares e viga para o telhado, conforme método construtivo empregado.

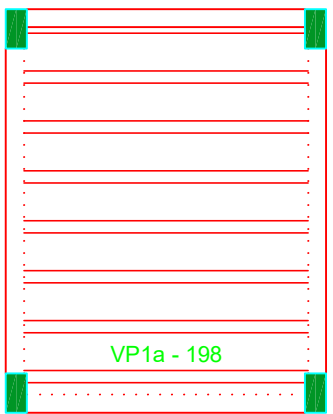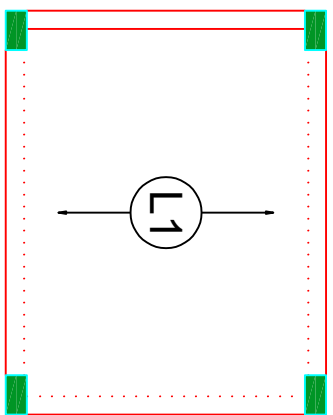

Armação positiva das lajes do pavimento Nivel 1 Teto
escala 1:50

Planta de vigotas pré-moldadas
escala 1:50
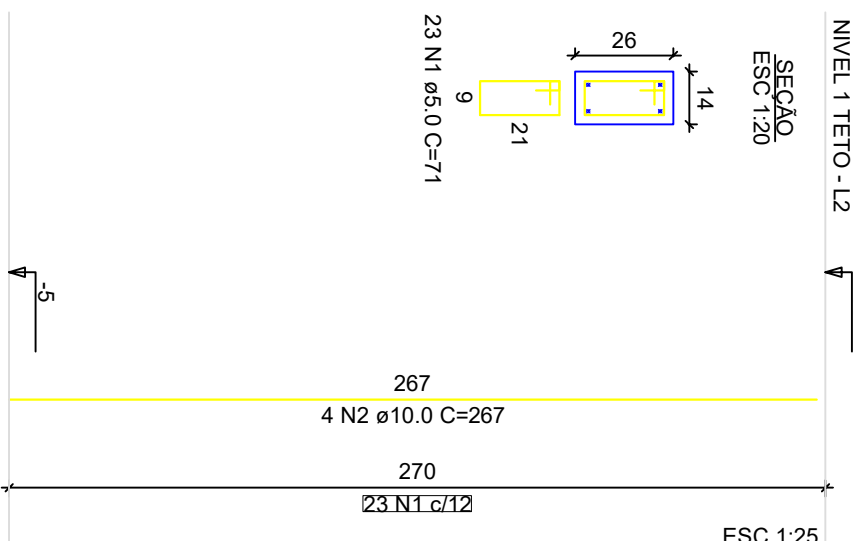
$$\begin{aligned} P_1 &= P_2 = P_3 = P_4 = P_5 = P_6 = P_7 = \\ &= P_8 = P_9 = P_{10} = P_{11} = P_{12} = \\ &= P_{13} \end{aligned}$$


GOVERNO FEDERAL
BOLSA FAMILIA
CAIXA
NOVO PAC
Minha Casa
Minha Vida

Novo PAC FHNIS Sub50	
PROJETO ESTRUTURAL	
PLANTA DE ARMADURAS	
NIVEL 1 TEITO	
Desenho: xxx	DESENHO
Escala: Indicada	01
Data: 09/05/25	
Revisão: 01	
Unidade: cm	
FOLHA	
03/03	