




Det. armaduras de estacas Raiz Ø 40cm - bloco B1 e B3 - (30 estacas)

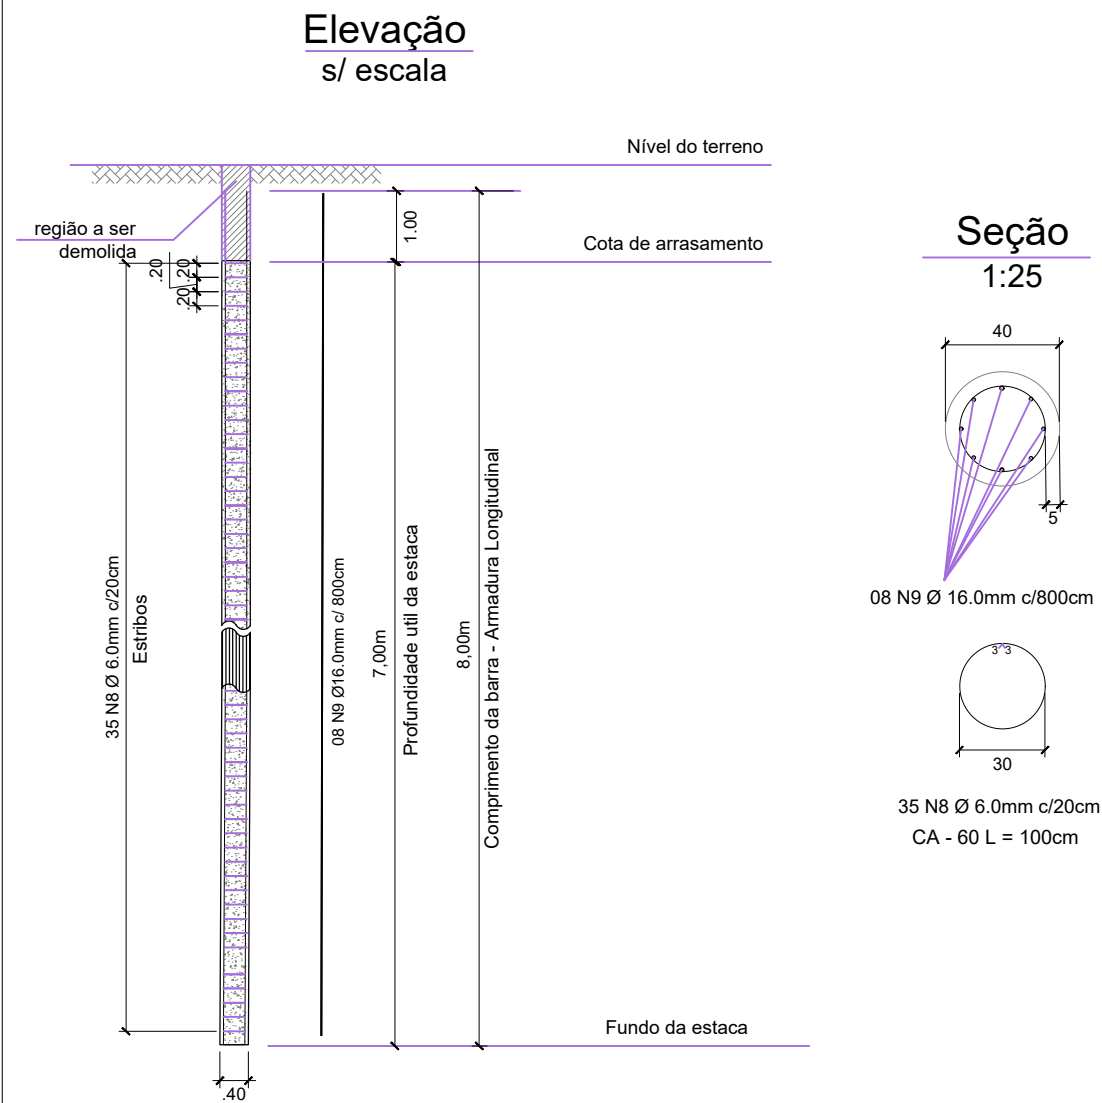


Det. armaduras de estacas Raiz Ø 40cm - bloco B2 - (15 estacas)

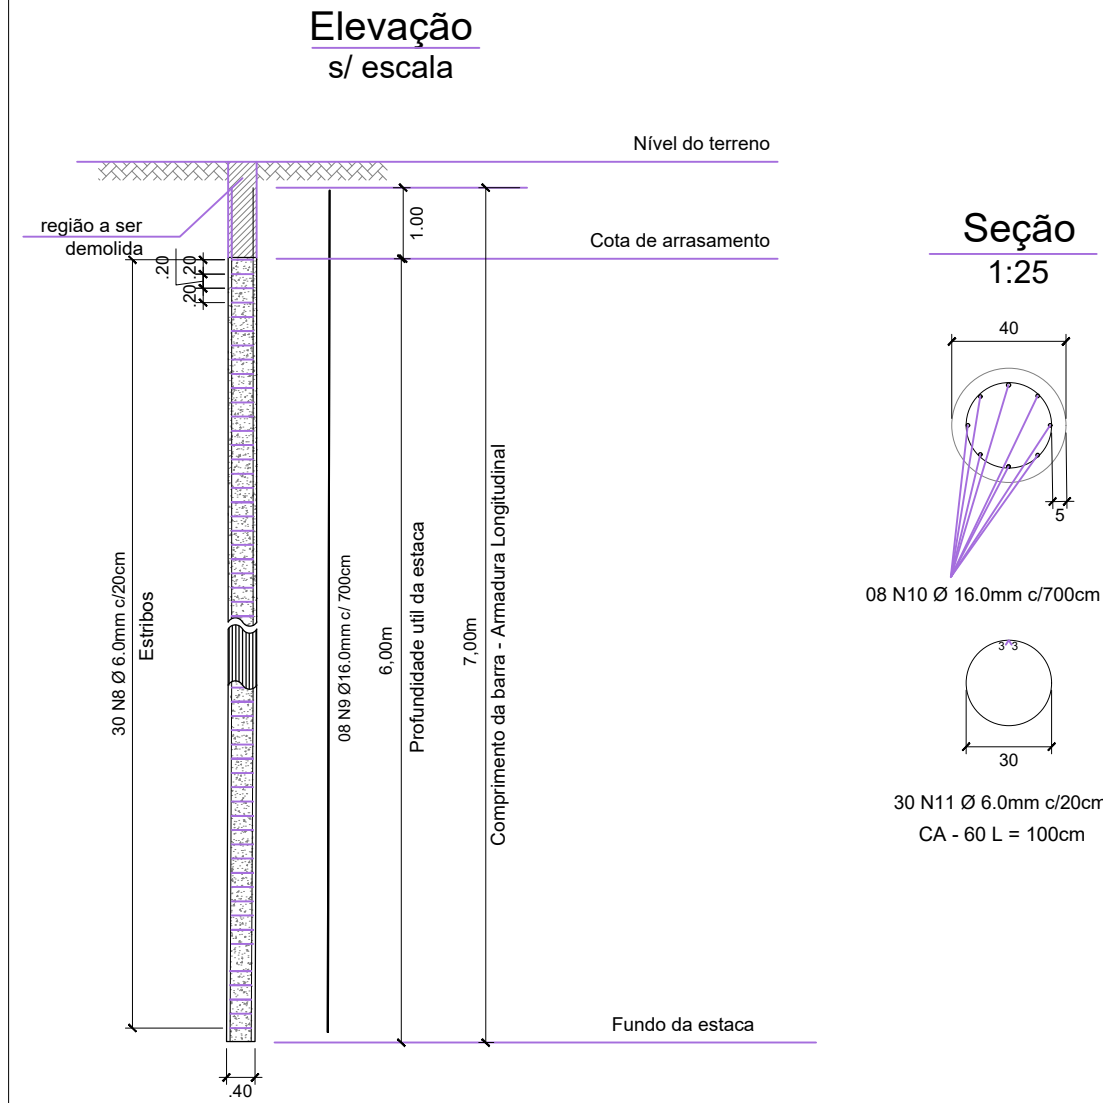


Det. armaduras guarda rodas (2x)

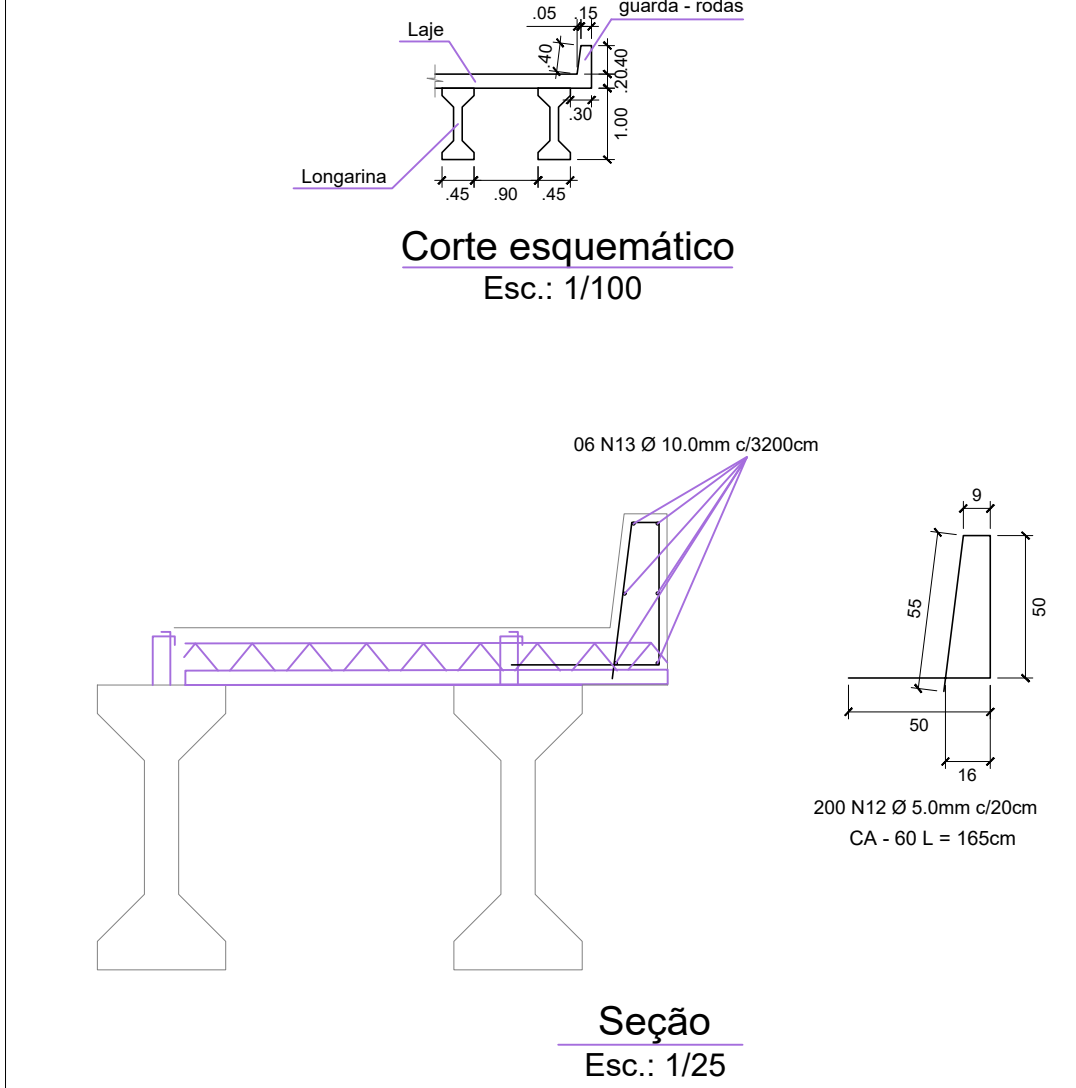


Longarinas pré-fabricadas ou pré-moldadas - 0,45x1,00x20,00m (04 Vigas)

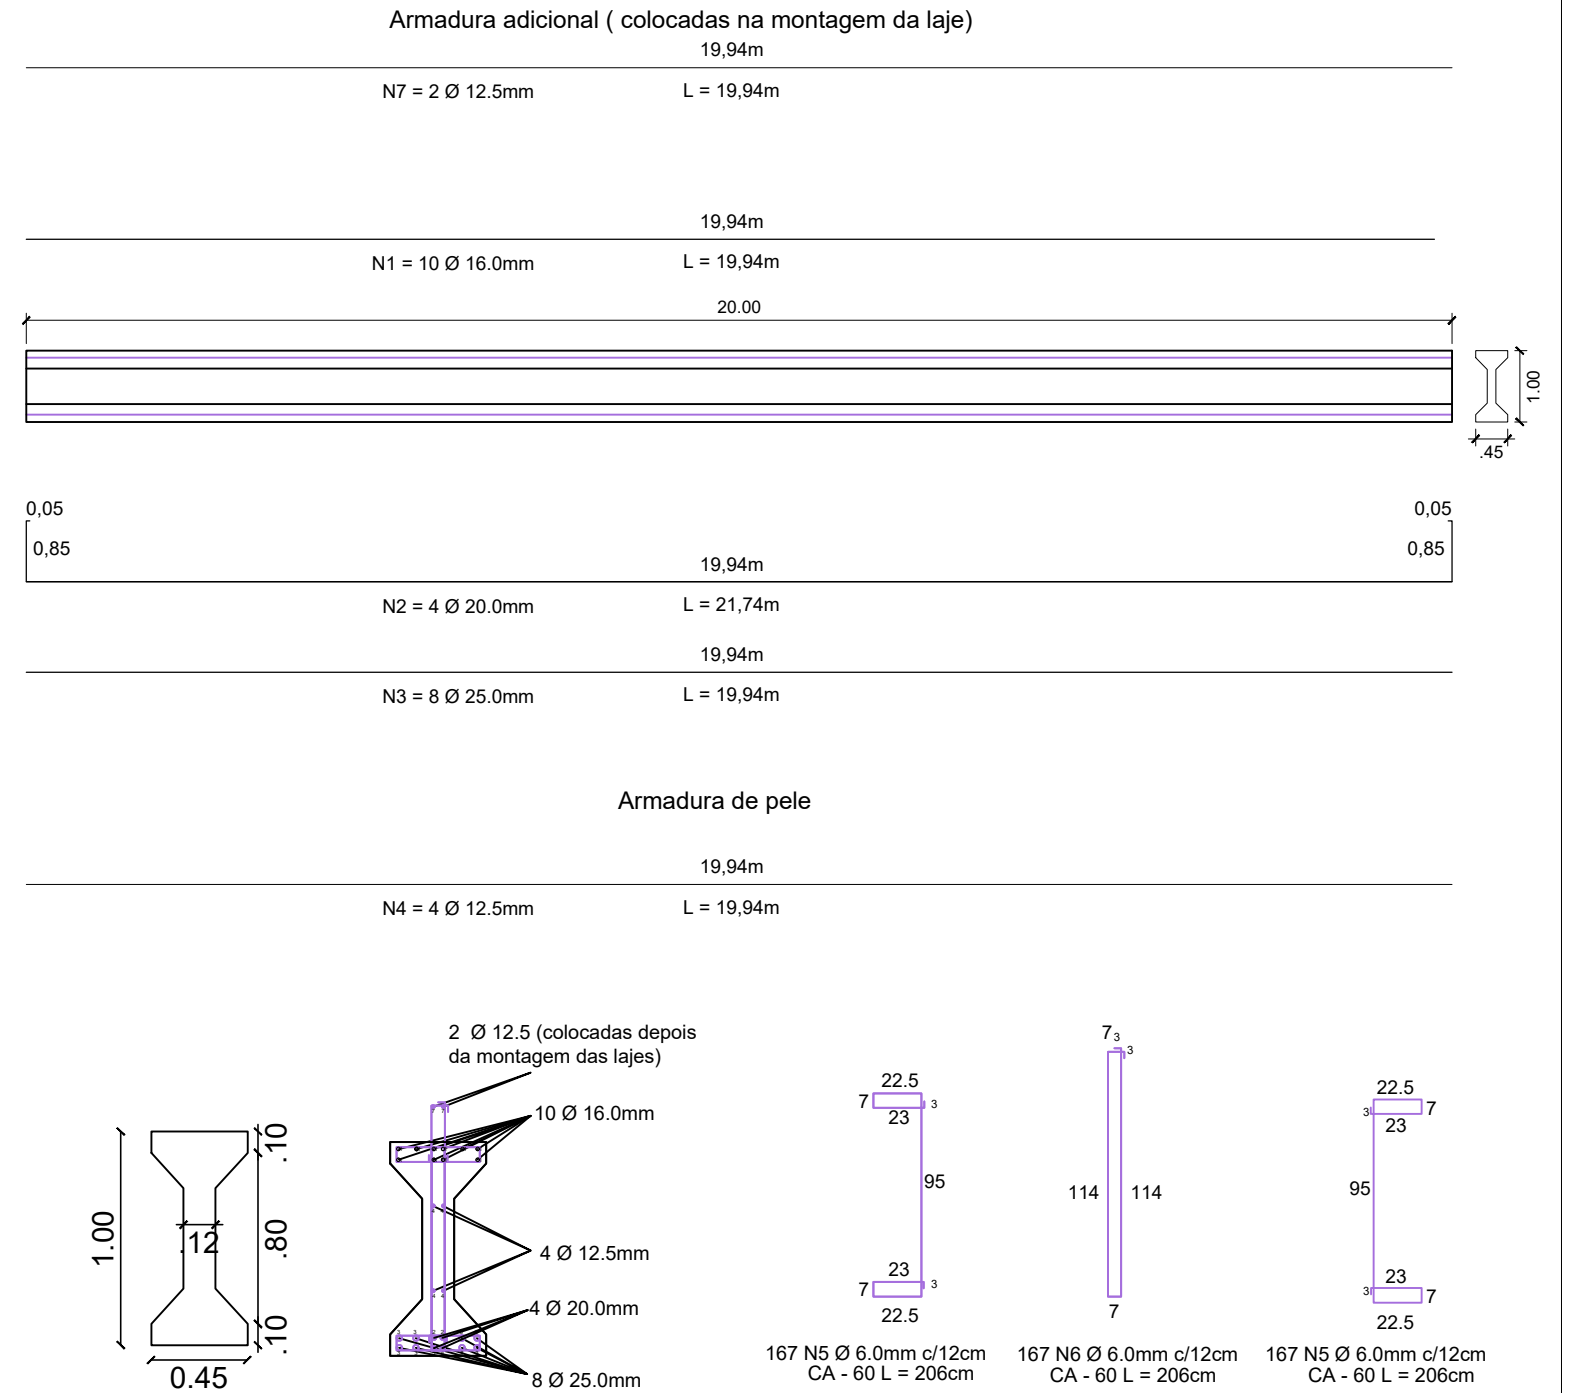


Detalhe Bloco de Cabeceira B1 e B3 (2x)

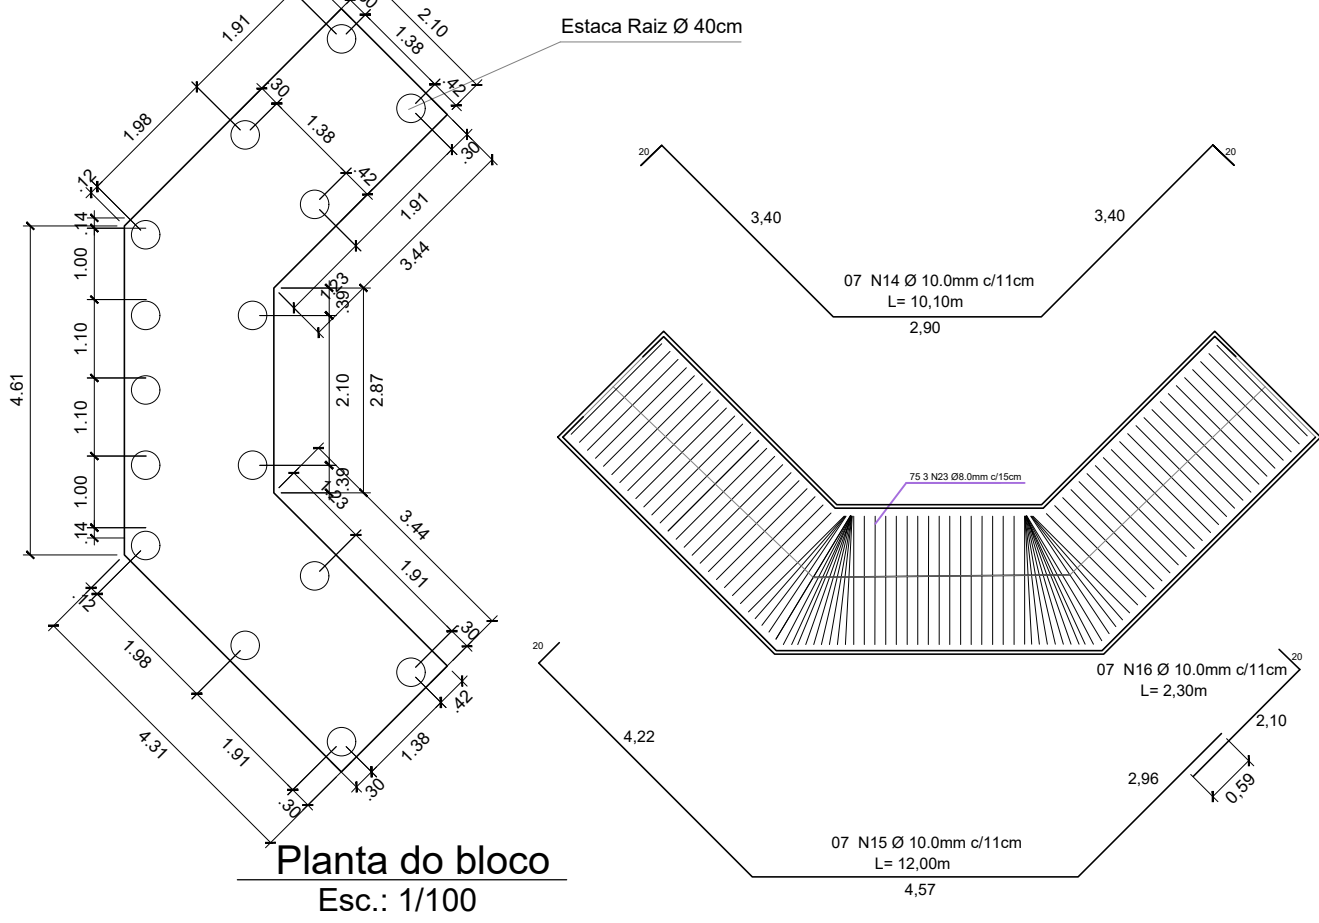


Detalhe Bloco de Centro B2 (1x)

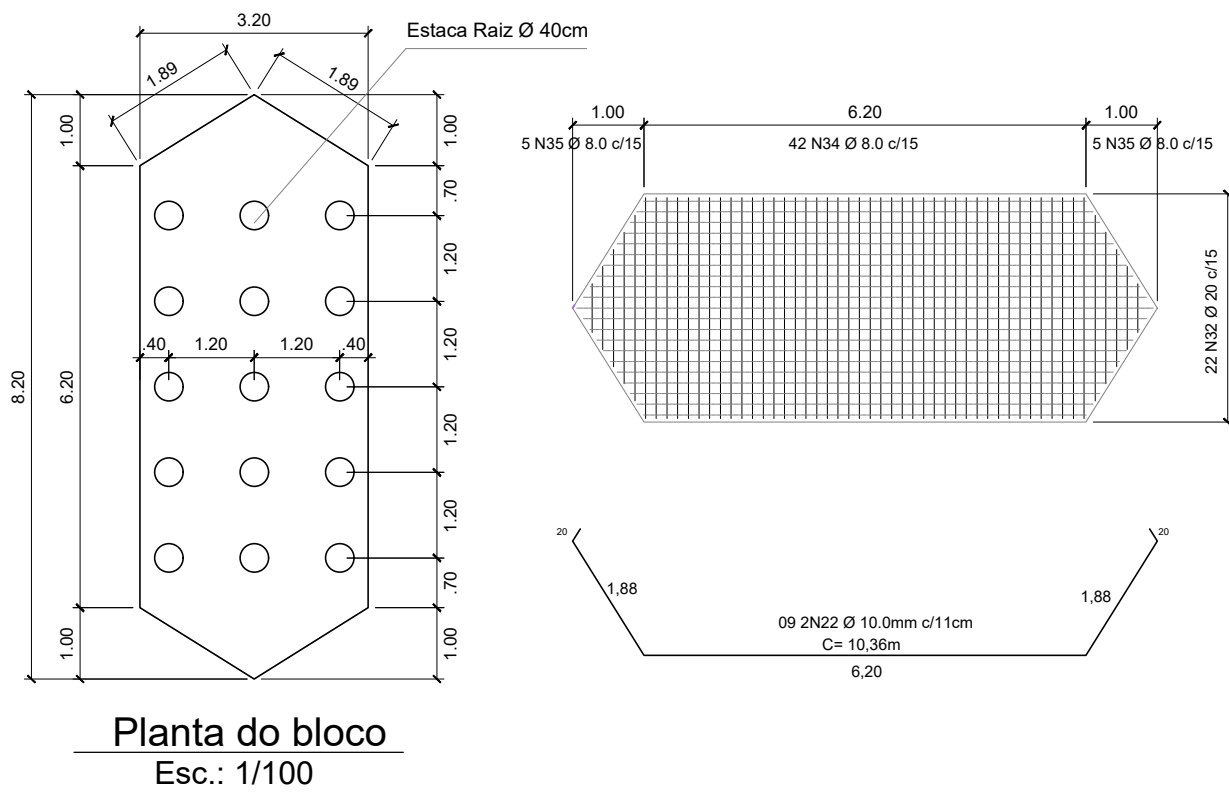

Detalhe Pilar de concreto central (1x)

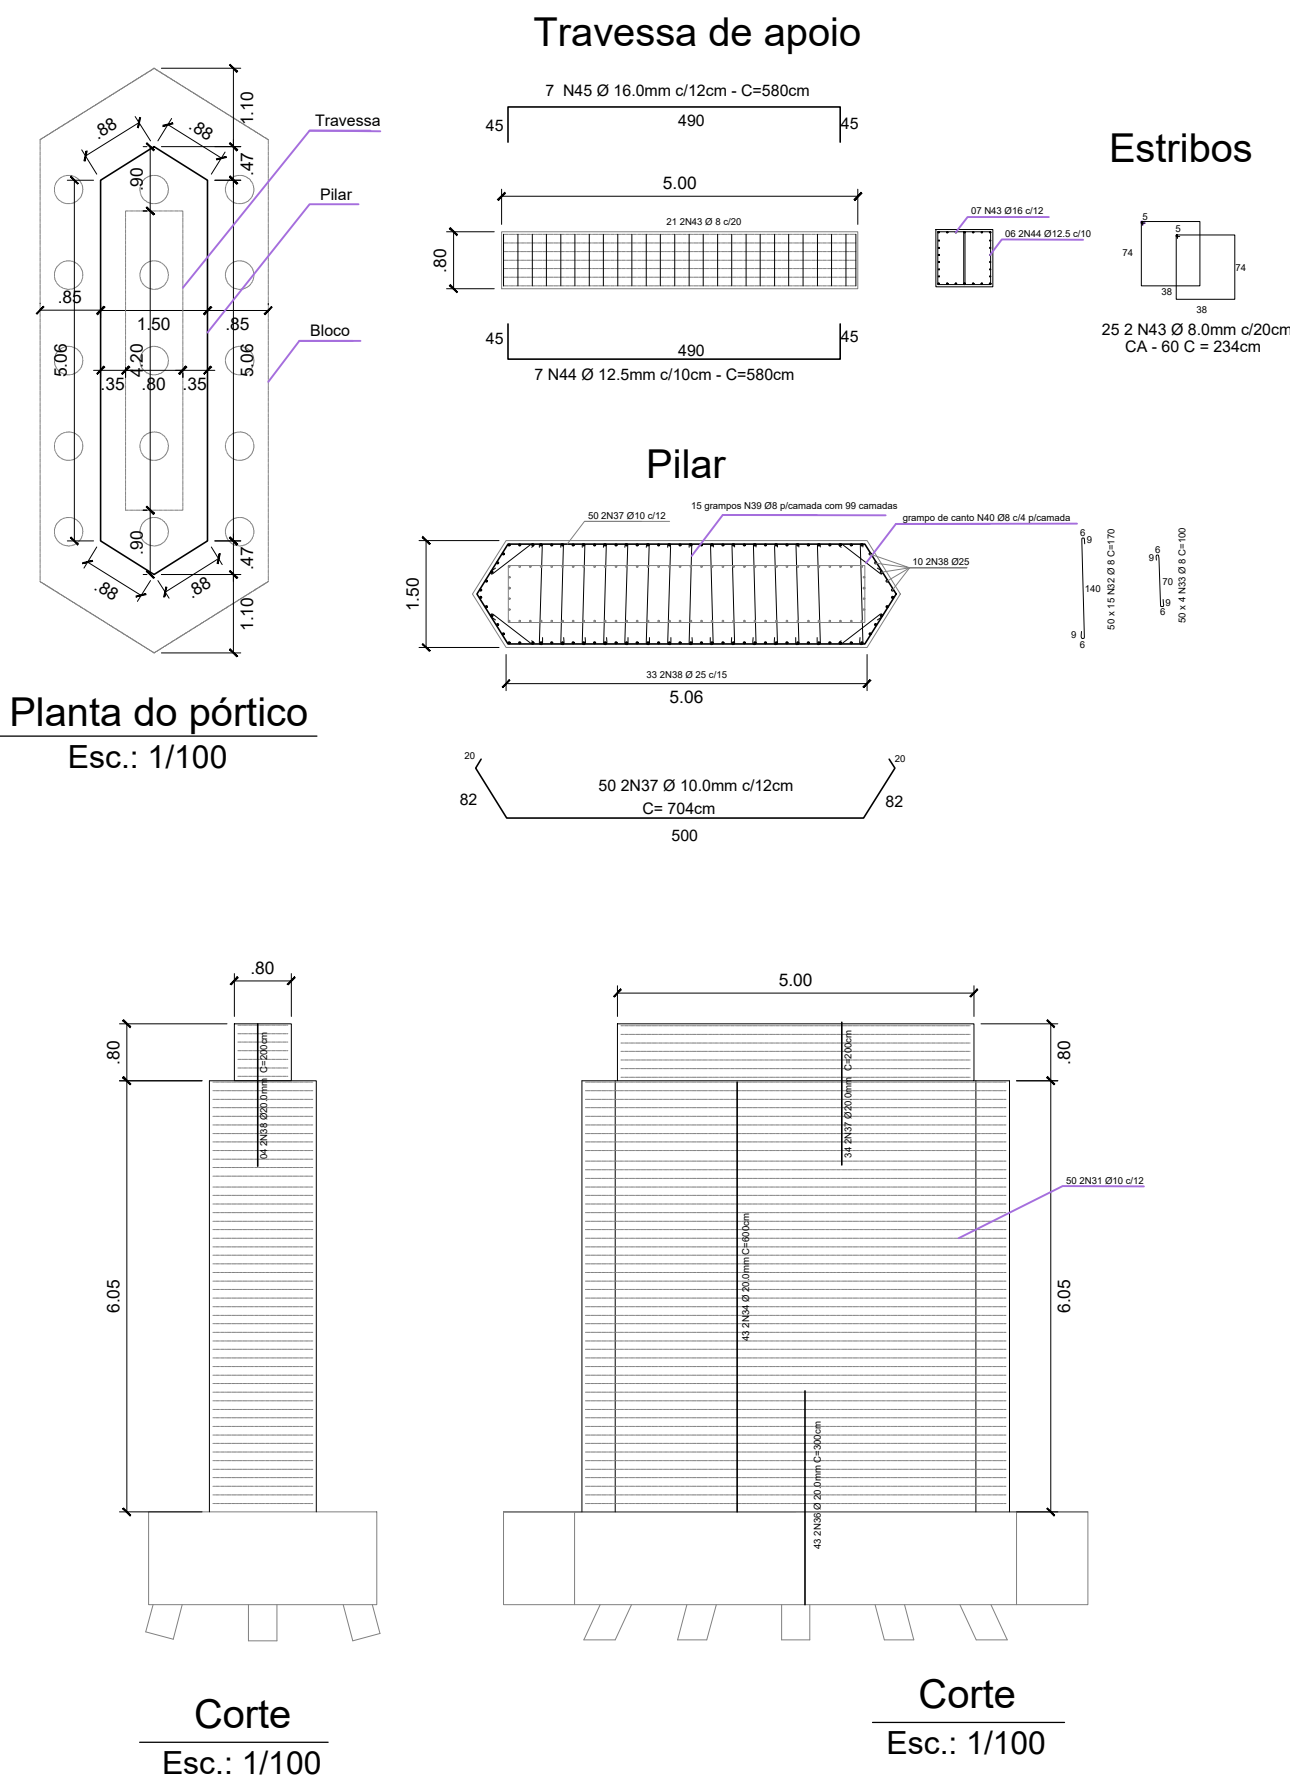

Longarinas pré-fabricadas ou pré-moldadas - 0,45x1,00x12,00m (04 Vigas)

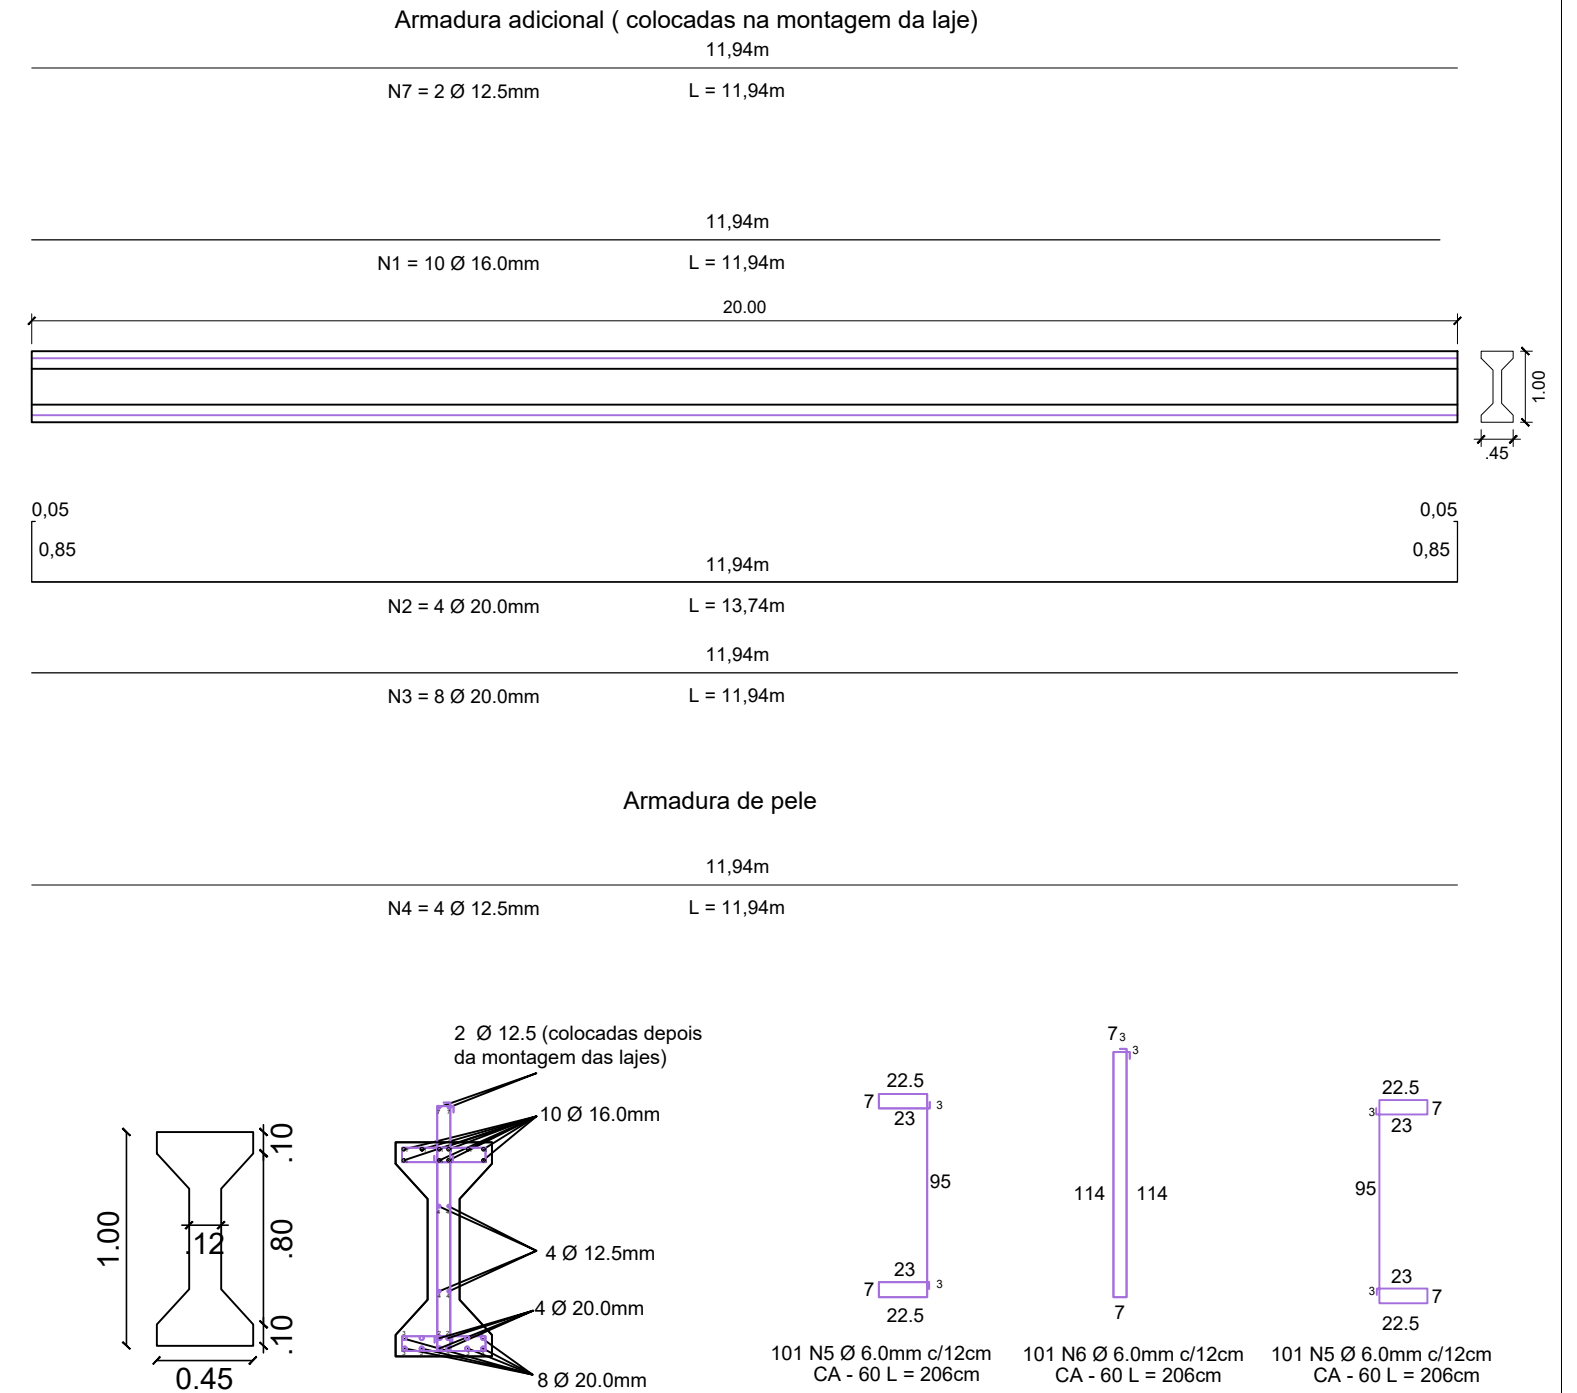

REVISÃO	OBSERVAÇÃO			VISTO	DATA
CLIENTE	PREFEITURA MUNICIPAL DE NOVA PALMA				
OBRA	PONTE EM CONCRETO ARMADO - LINHA UM - MEIA O9				
REFERENTE	PROJETO EXECUTIVO				
JUCEMARA ROSSATO Prefeita Municipal				Prancha N° 316	
GILVANO DAL ONGARO Eng. Civil CREA - RS 171925					
Desenho	Revisão	Escala(s) INDICADA	Unidade(s) metros	Data FEVEREIRO/2026	Projeto N°